



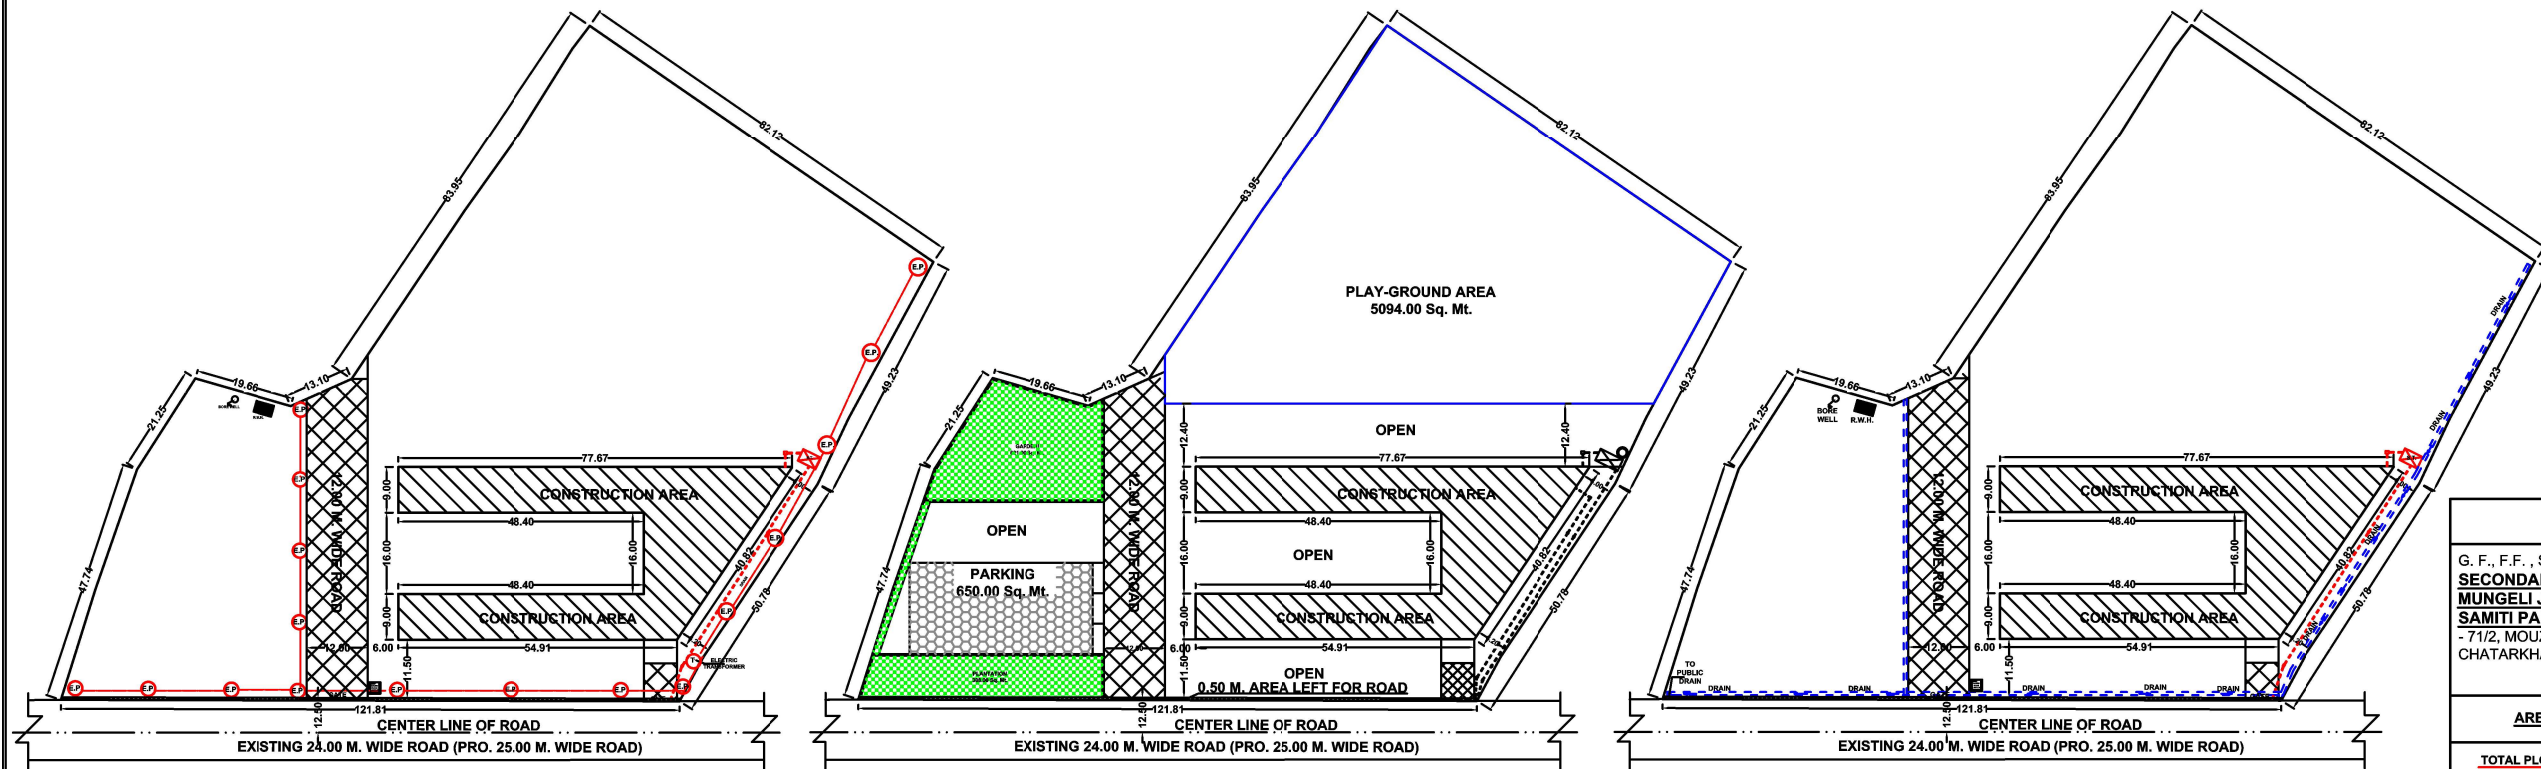


SERVICE PLAN

LAY - OUT PLAN


SERVICE PLAN (DRAINAGE DETAIL'S)

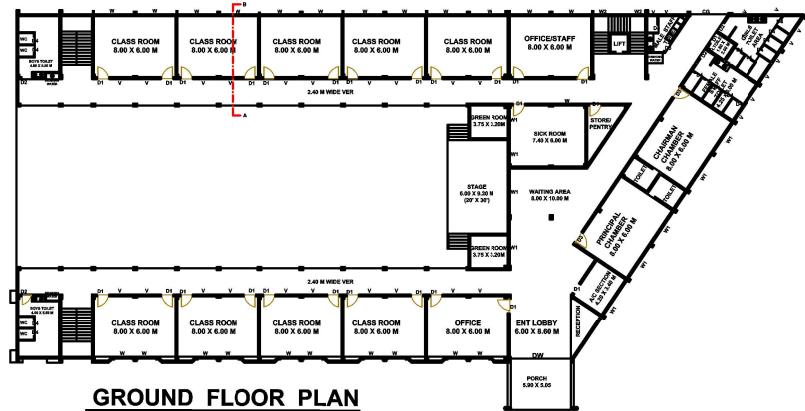


GROUND FLOOR PLAN

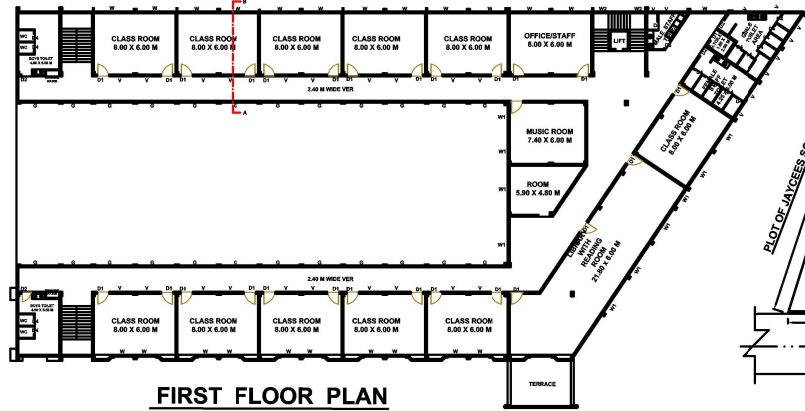


FIRST FLOOR PLAN

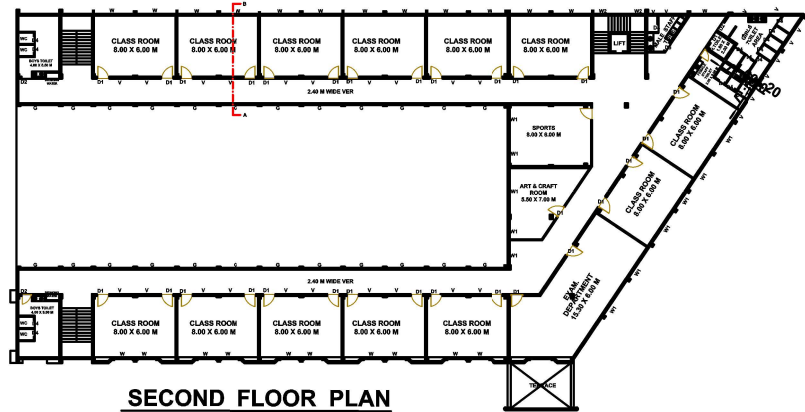


SECOND FLOOR PLAN

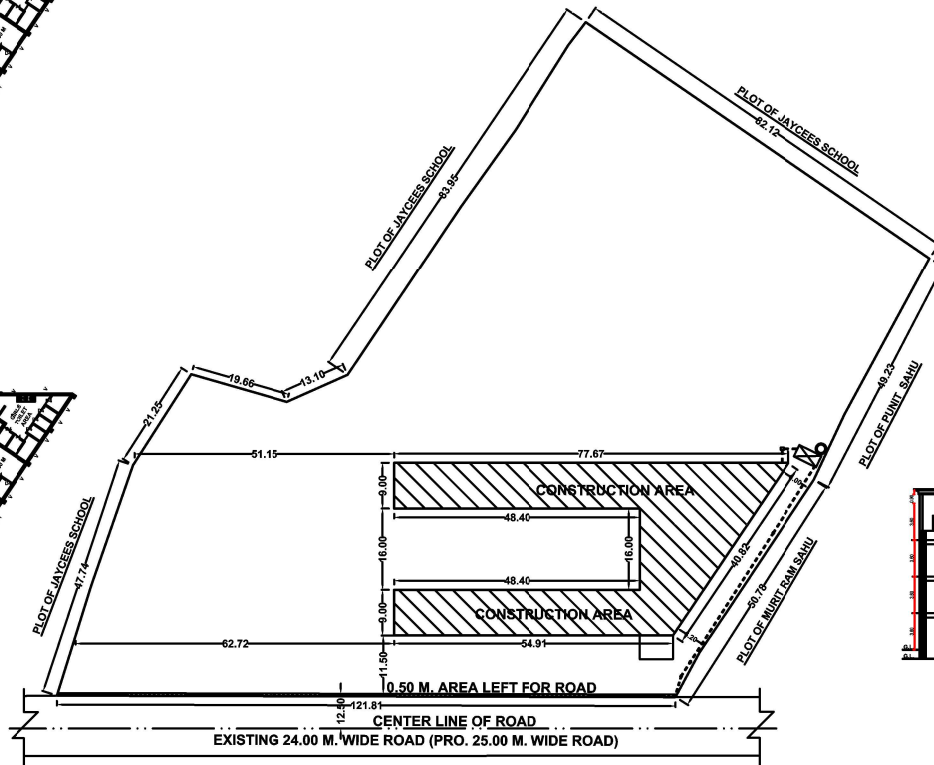


G. F., F. F. & S.F., SITE PLAN

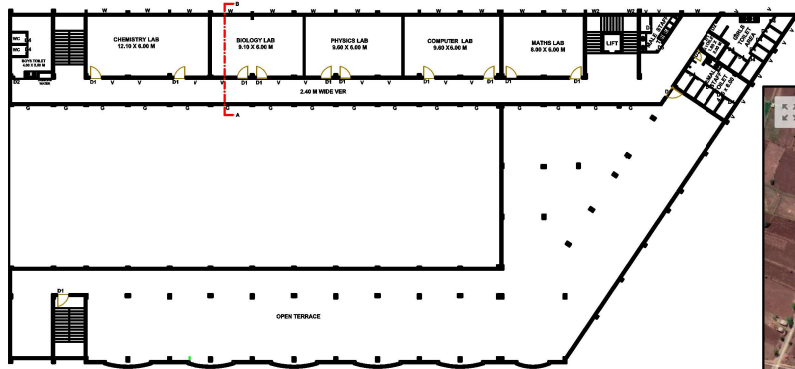


THIRD FLOOR PLAN

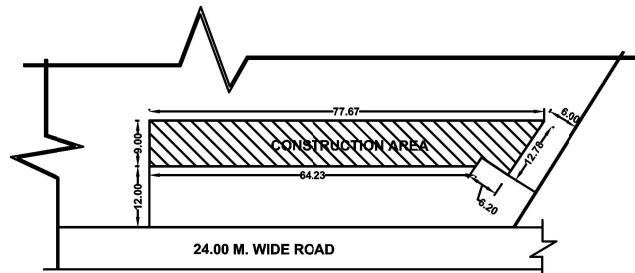


TH. F., SITE PLAN

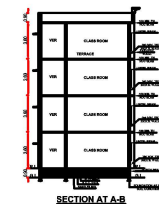


SECTION AT A-A

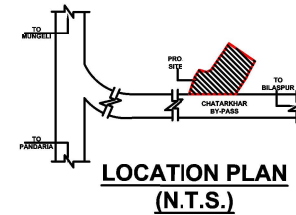

LOCATION PLAN
(N.T.S.)

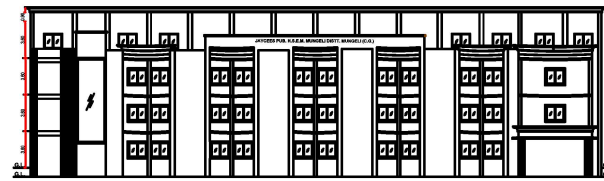


FRONT ELEVATION

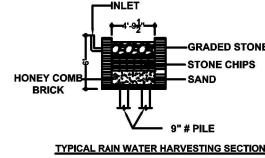

TYPICAL RAIN WATER HARVESTING SECTION



200.00 M. SURVEY PLAN

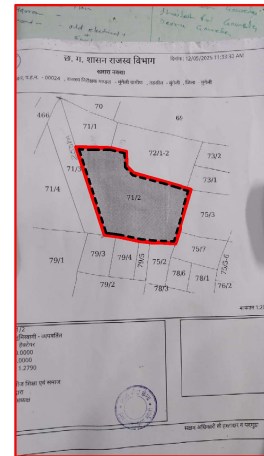

KHASRA MAP

INDEX	
RAIN WATER HARVESTING	
SOK PIT	
SEPTIC TANK	
BOARING	
DRAIN	
ELECTRIC POLE	
ELECTRIC TRANSFORMER	

OWNER'S NAME & ADDRESS

G. F., F.F., S.F. & TH.F. BUILDING PLAN OF JAYCEES SENIOR SECONDARY SCHOOL CHATARKHAR ON PLOT OF MUNGELI JAYCEES SHIKSHA AYAM SAMAJ KALYAN SAMITI PADAV CHOWK MUNGALI, ON P.H.NO - 13, KH. NO. - 71/2, MOUZA CHATARKHAR, AT - GRAM PANCHAYAT CHATARKHAR, DIST. - MUNGELI (C.G.).

AREA DETAILS OF CONSTRUCTION

TOTAL PLOT AREA	--- 12790.00 Sq.Mt. (1.279 HEC.)
AREA LEFT FOR ROAD	--- (60.93) Sq.Mt.
AVAILABLE NET PLOT AREA	--- 12729.07
PRO. G. F. CONST. AREA	--- 1480.61 Sq.Mt.
PRO. F. F. CONST. AREA	--- 1480.61 Sq.Mt.
PRO. S. F. CONST. AREA	--- 1480.61 Sq.Mt.
PRO. TH. F. CONST. AREA	--- 672.41 Sq.Mt.
TOTAL BUILTUP AREA	--- 5114.24 %
PRO. GROUND COVERAGE	--- 11 %
F.A.R.	--- 0.40

AREA DETAILS USE OF LAND

TOTAL PLOT AREA	--- 12790.00 Sq.Mt. (1.279 HEC.)
AREA LEFT FOR ROAD	--- (60.93) Sq.Mt.
AVAILABLE NET PLOT AREA	--- 12729.07 Sq. Mt.
PRO. G. F. CONST. AREA	--- 1480.61 Sq.Mt.
PRO. ROAD AREA	--- 735.95 Sq.Mt.
PRO. GARDEN AREA	--- 621.00 Sq.Mt.
PRO. PLAY GROUND AREA	--- 5094.00 Sq.Mt.
PRO. PLANTATION AREA	--- 378.50 Sq.Mt.
OPEN. AREA	--- 4397.01 Sq.Mt.

PARKING CALCULATION

TOTAL REQUIRED CAR PARKING @ 200 Sq.Mt. PER/CAR	--- 5114.24 Sq. Mt. = 26 CAR
TOTAL REQUIRED CAR PARKING	= 26 CA
TOTAL PRO. PARKING AT OPEN @ 25 Sq.Mt. PER/CAR	--- 650 Sq. Mt. = 26 CAR
TOTAL PRO. CAR PARKING	= 26 CAR

OPENING DETAIL'S	ORIENTATION
D1 = 1.20 X 2.10 D2 = 1.00 X 2.10 D2 = 0.75 X 2.10 W = 1.80 X 1.20 W2 = 1.00 X 1.20 G = 1.80 X 1.20 V = 0.75 X 0.45	 N AS PER SITE PLAN
OWNERS SIGN	
SCALE - 1:100 & 1:200, IN M.	